


front elevation

right elevation

UNPROTECTED OPENINGS:	
WALL AREA:	993 SQ. FT.
LIMITING DISTANCE:	11.5 FT.
PERMITTED OPENINGS:	157.0 SQ. FT. 15.8%
PROPOSED OPENINGS:	121.2 SQ. FT. 12.2%

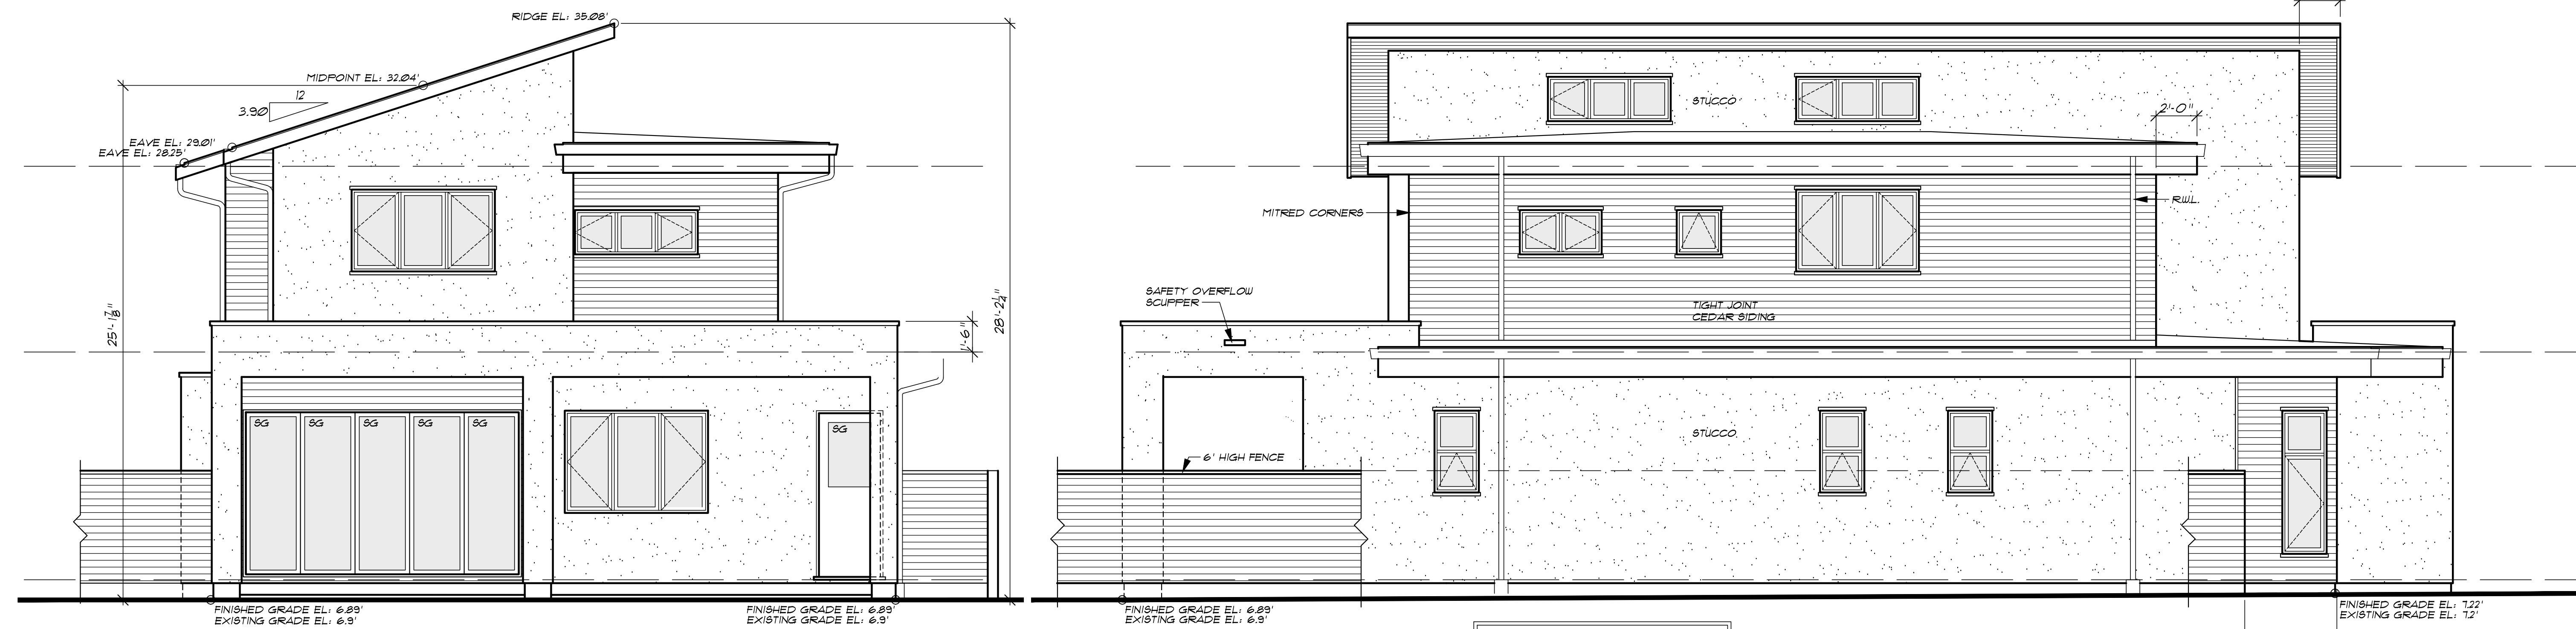

rear elevation

left elevation

UNPROTECTED OPENINGS:	
WALL AREA:	543 SQ. FT.
LIMITING DISTANCE:	5.0 FT.
PERMITTED OPENINGS:	43.6 SQ. FT. 8.0%
PROPOSED OPENINGS:	41.2 SQ. FT. 7.6%